

MAYBOLE COMMUNITY CAMPUS
PRESENTATION 16.03.2021



Contents

1. General Arrangements

- Lower Ground Floor
- Upper Ground Floor
- First Floor
- Second Floor

2. Music

- Cluster Layout
- Music
- Music 1
- Music Store
- Music Practise, Recording Studio



1. General Arrangements




Lower Ground Floor



Key

Business & Computing	Facilities Management (a)	General Toilet	School Management (a)
Circulation	Facilities Management (b)	Home economics	Science
Circulation (D)	Flexible Learning (a)	Learning place	Shared
Circulation (nd)	Flexible Learning (D)	Medical	Social
Cloaks	Flexible Learning (k)	Multi-purpose	Sports
Cloaks (D)	General Purpose	Plant	Staff / Admin
Community	General Teaching	Pupil Support	Storage
Craft and Design	General Teaching (D)	School management	Store (D)
Dry Room	General Teaching (ND)	School Management (D)	Swimming pool
Expressive Arts			

1 (PP) - Proposed Lower Ground Floor Plan

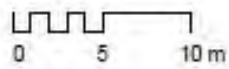


Upper Ground Floor



Key

Business & Computing	Facilities Management	General Toilets	School Management (B)
Circulation	Facilities Management (D)	Home economics	Schoolroom
Circulation (D)	Flexible Learning	Learning place	Shared
Circulation (nd)	Flexible Learning (D)	Medical	Social
Cloaks	Flexible Learning (D)	Multi-purpose	Sports
Cloaks (D)	Flexible Learning (A)	Plant	Staff / Admin
Community	General Purpose	Pupil Support	Storage
Craft and Design	General Teaching	School management	Store (D)
Dry Room	General Teaching (D)	School Management (D)	Swimming pool
Expressive Arts	General Teaching (ND)		

1 (PP) - Proposed Upper Ground Floor Plan
1:200

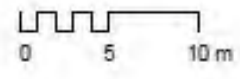

First Floor




Second Floor



Key

Business & Computing	Facilities Management	General Toilet	School Management (H)
Circulation	Facilities Management (S)	Home economics	School Management (S)
Circulation (D)	Flexible Learning	Learning place	Shared
Circulation (nd)	Flexible Learning (D)	Medical	Social
Cloaks	Flexible Learning (S)	Multi-purpose	Sports
Cloaks (D)	General Purpose	Plant	Staff / Admin
Community	General Teaching	Pupil Support	Storage
Craft and Design	General Teaching (D)	School management	Store (D)
Dry Room	General Teaching (ND)	School Management (S)	Swimming pool
Expressive Arts			


1 (PP) - Proposed Level 02 Floor Plan
1:200

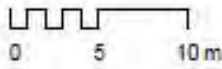

10. MUSIC



Music Cluster

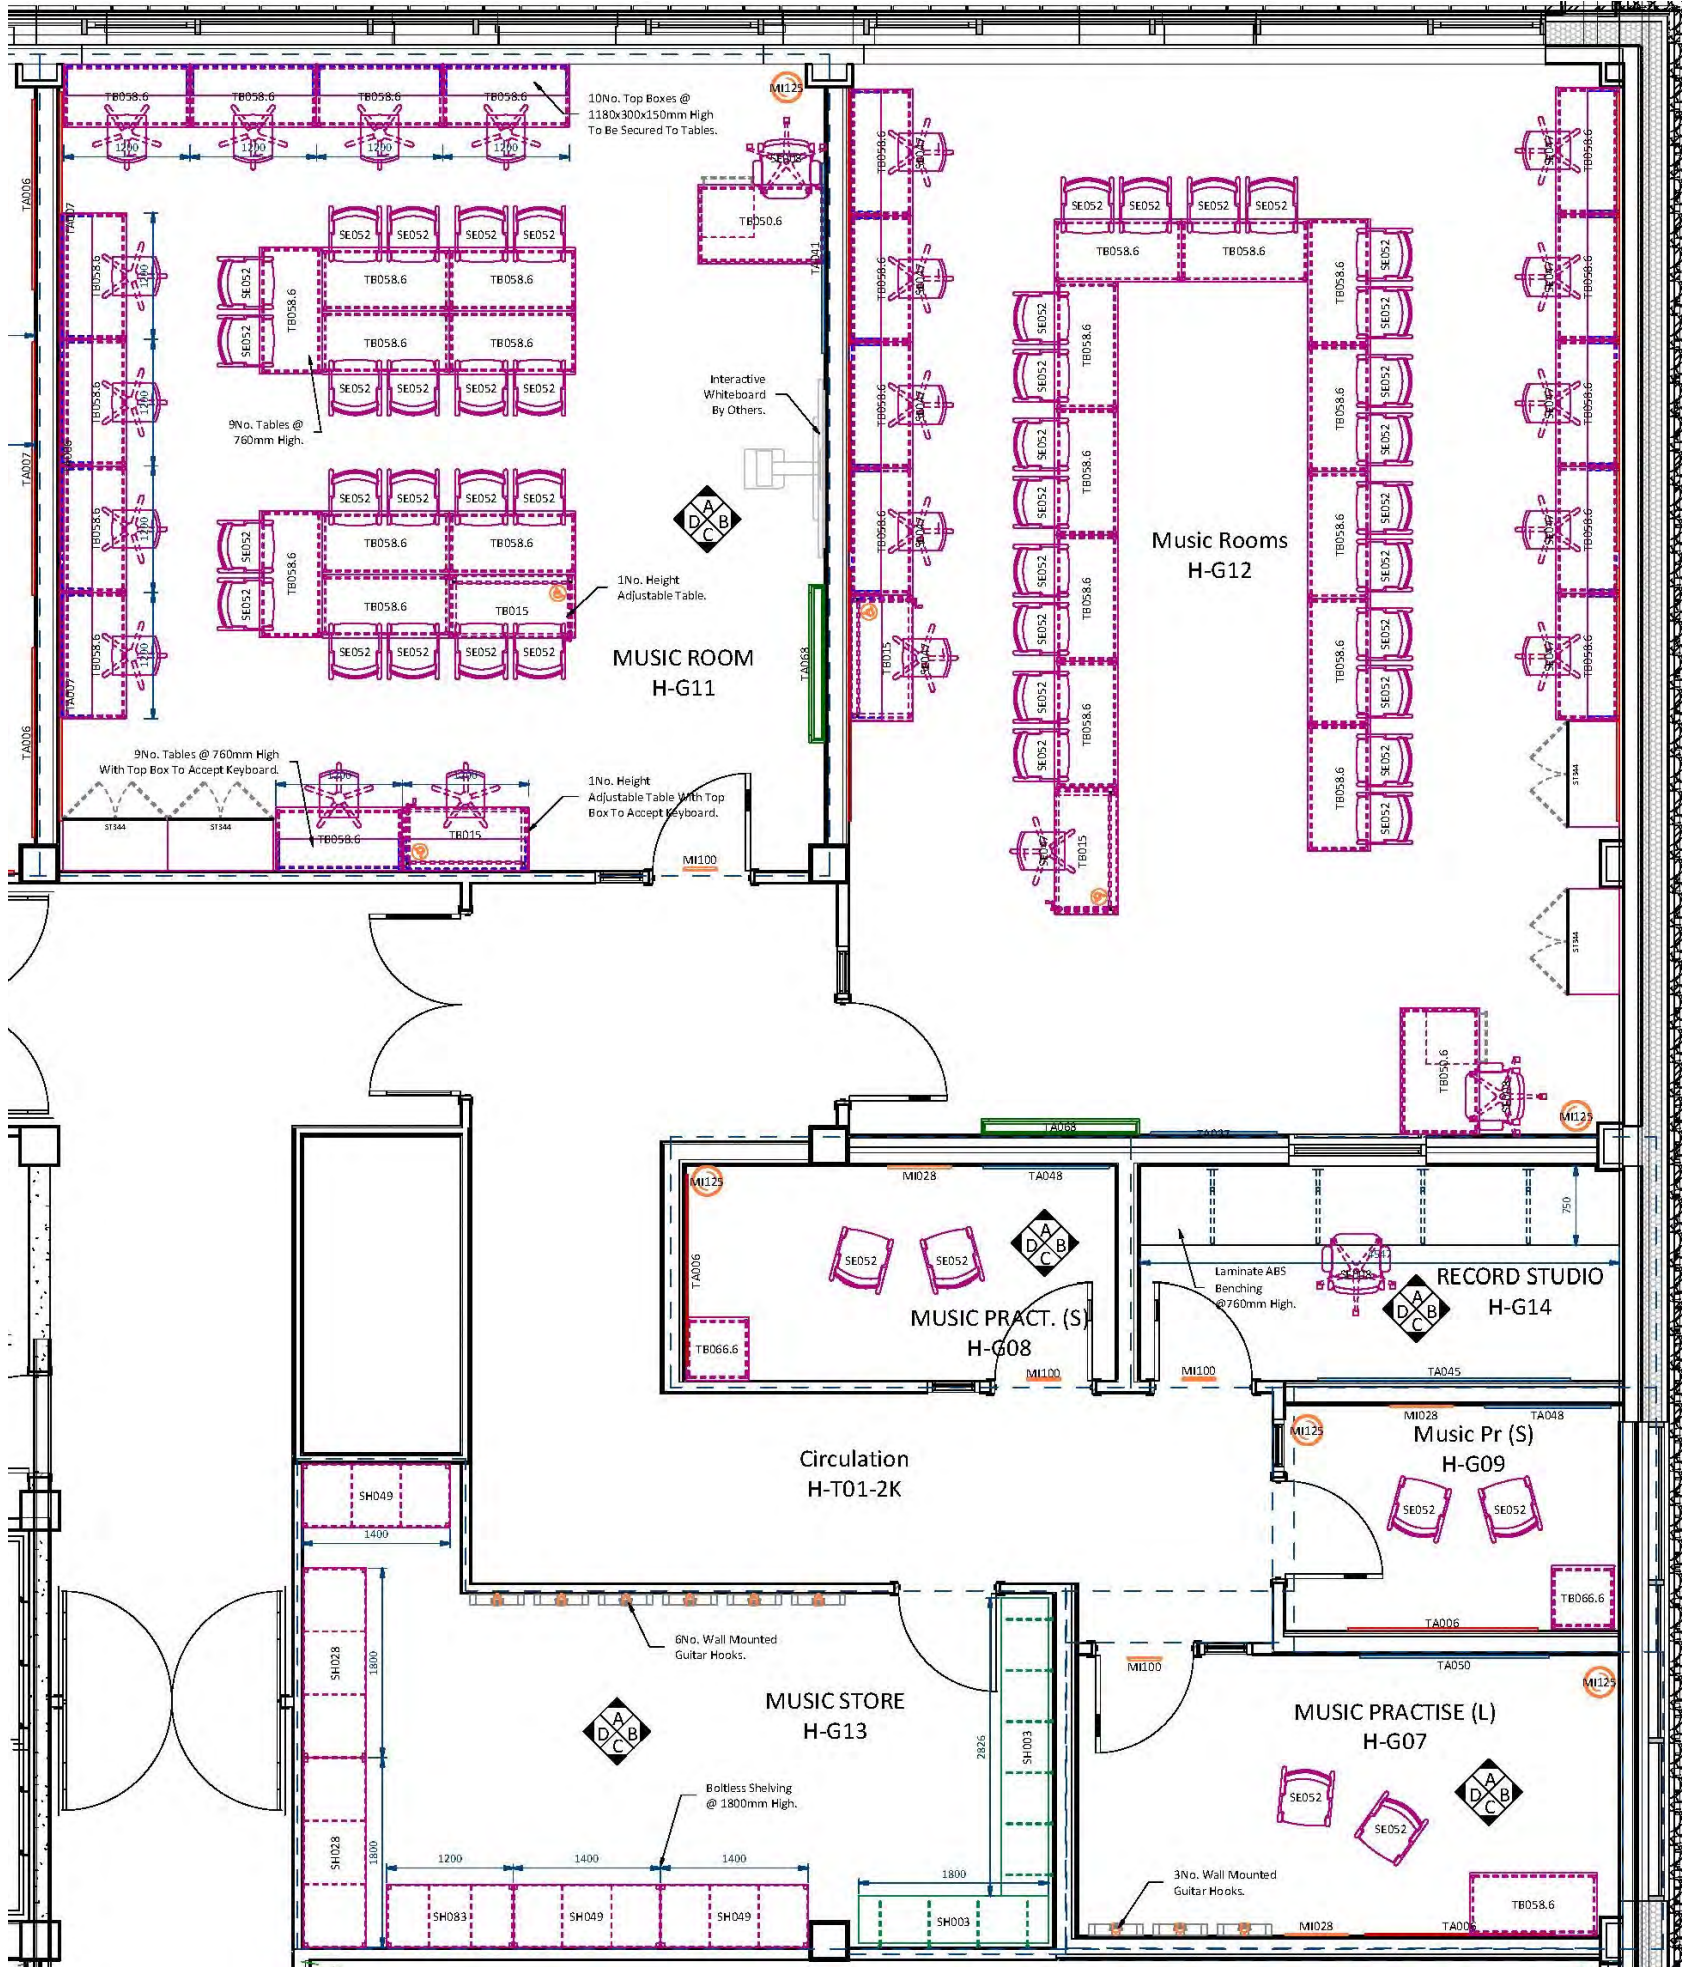


Music

Your Space



Music

Do not Scale, use figured dimensions only

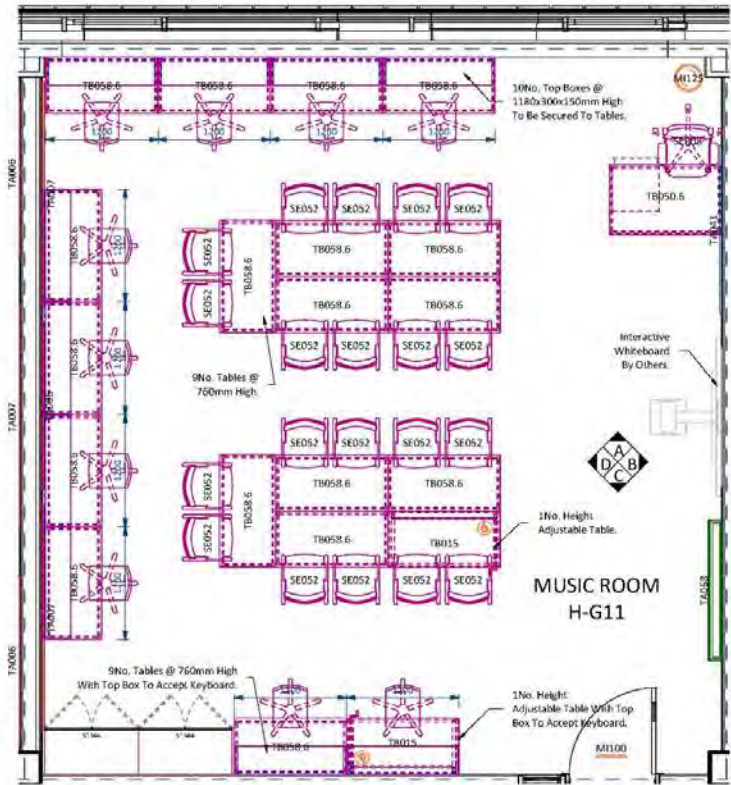

H-G11 Music Room
1 : 50



H-G11 Elevation A
1 : 50



H-G11 Elevation B
1 : 50



H-G11 Elevation C
1 : 50



H-G11 Elevation D
1 : 50



H-G11

h-g11	Product Code	Type	PDS	Description	UOM	Total /m	Qty
MI100	CLO1	Fixed	CBW001	Miscellaneous - Wall Mounted Clock (Battery Operated)	ea	0.0	1
		Fixed	T8C	Table Top Box 1180x300x150mm High	ea	0.0	10
TA006	NB F A 1200 1800	Fixed	NB0001	Teacher Aids - (AF) Felt Pinboard @ 1800(w) x 1200(h)	ea	0.0	1
TA007	NB F A 1200 2400	Fixed	NB0001	Teacher Aids - (AF) Felt Pinboard @ 2400(w) x 1200(h)	ea	0.0	2
TA041	WB G A 1800 1200	Fixed	WB0002	Teacher Aids - (AF) High Gloss Whiteboard @ 1800(w) x 1200(h) w/ Pen Shelf	ea	0.0	1
TA068	RB 2250 1500 4	Fixed	WB0004	Teacher Aids - Rollerboard w/ 4 Plain White Panels @ 1500(w) x 2250(h)	ea	0.0	1
SE008	CHA001	Loose	SEA001	Seating - Executive High Mesh Back VDU Chair w/ Arms	ea	0.0	1
SE047	CHA042	Loose	SEA032	Seating - Postura Task Chair w/ Castors	ea	0.0	10
SE052	CHA047	Loose	SEA035	Seating - Postura+ Chair @ 460(h) (Size 6)	ea	0.0	20
ST344	TCH 1000 D	Loose	STU022	Storage - Tall Double Cupboard Unit @ 1000(w) x 500(d) x 1800(h)	ea	0.0	2
TB015	HAF M 1200	Loose	HAD002	Tables - Height Adjustable Table Frame @ 1200(w) x 600(d) w/ PU Edged Top	ea	0.0	2
TB058.6	TAB017	Loose	LTS004	Tables - Pupils Classroom Table w/ PU Edge @ 1200(w) x 600(d) x 760(h)	ea	0.0	18
TB050.6	DES007	Loose	LST002	Tables - Teachers Classroom Table w/ PU Edge & 2 Drawer Suspended Pedestal @ 1200(w) x 750(d) x 760(h)	ea	0.0	1

Project: Maybole Campus	Project No: 32044	Status:
Location: Second Floor	Drawn By:	Date:
Room Name: HG11 Music Room	Scale: 1 : 50 @ A2	
Room No: S025	RDS:	Rev: A
Drawing No: MAY-DEA-ZZ-03-DR-X-70-025	© Copyright Deanestor Scotland Ltd.	




Rev	Description	By	Chk'd	Date

Review Outcomes:
A. <input type="checkbox"/> Approved, no comments.
B. <input type="checkbox"/> Approved subject to comments. (To be submitted)
C. <input type="checkbox"/> Not approved. (Issue if dependent on other drawings)
Signed: _____
Date: _____

© Copyright of Deanestor Scotland Ltd.
Deanestor Scotland Ltd shall have no responsibility for any use of this document other than which it was prepared.
Any drawing errors or divergencies should be brought to the attention of Deanestor Scotland Ltd.
Drawings to be read & fully understood before work commences.
IF IN DOUBT ASK. DO NOT SCALE. Use figured dimensions only.
To be checked on site by contractor prior to construction.

Music

- The class occupancy caters for 20 pupils.
- Music classroom caters for 10 Keyboard station around the perimeter.
- Writable learning surfaces can be a feature. Pupil desking is high quality with Duraform PU Edging as standard to centre of classroom.
- Pupil seating is from the KI range of furniture with extended warranties of 20 years.
- Height Adjustable DDA compliant table included within design.
- Extended Warranties: 20 years Seating, 10 years Tables

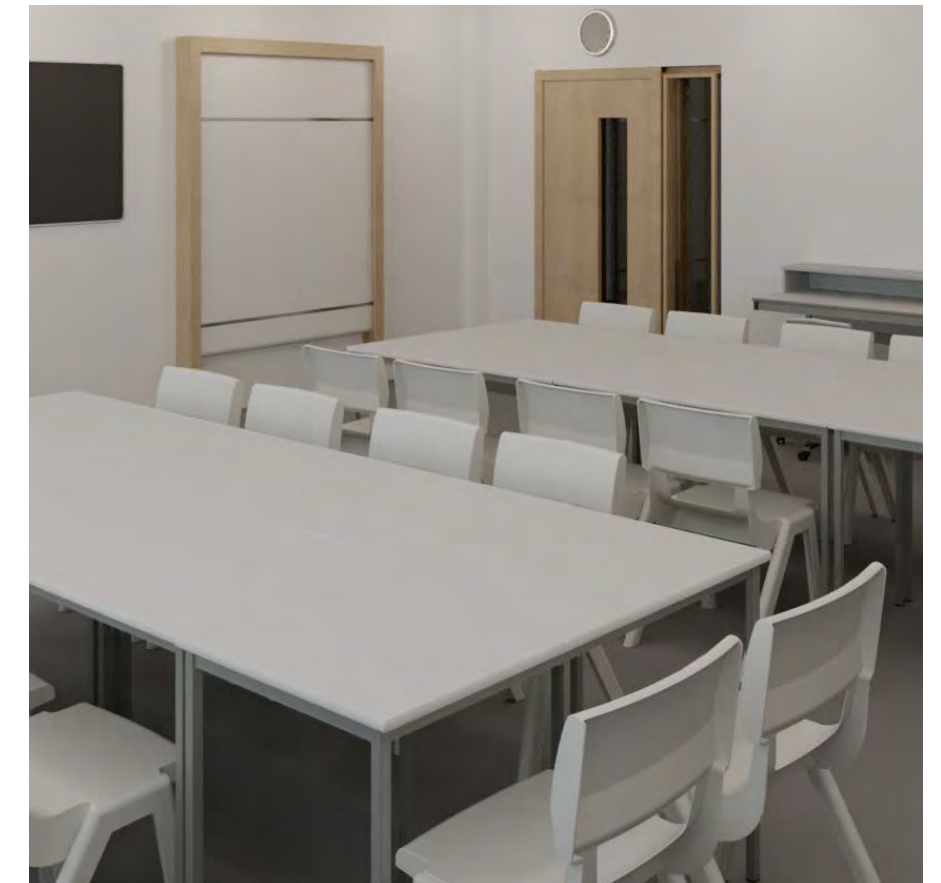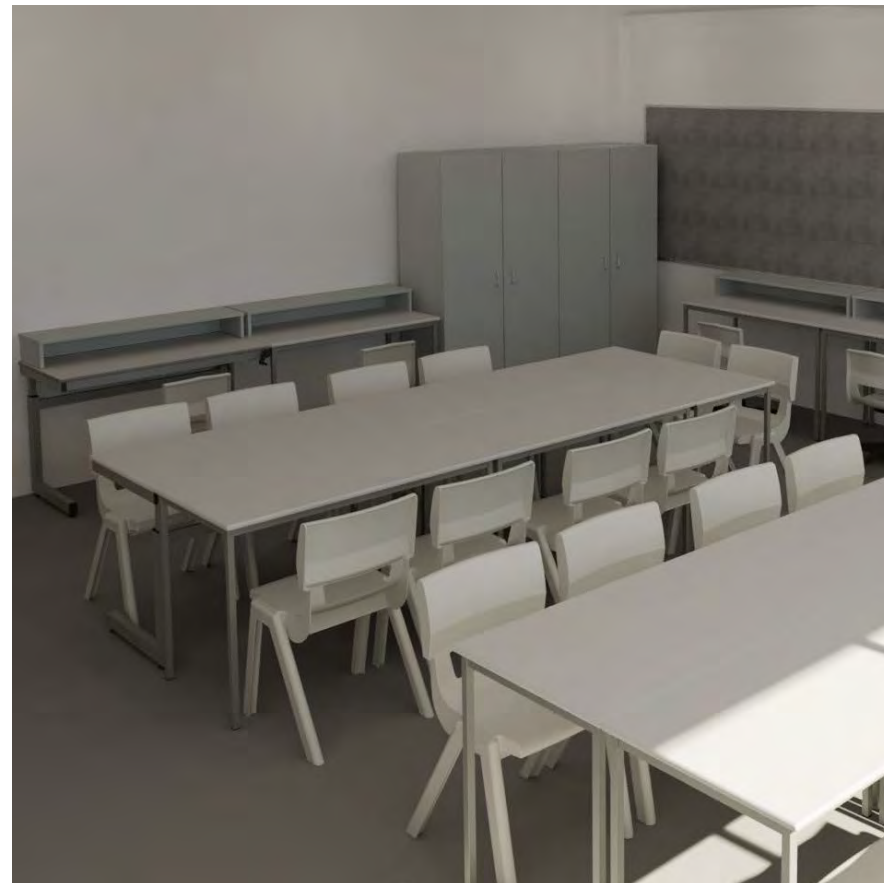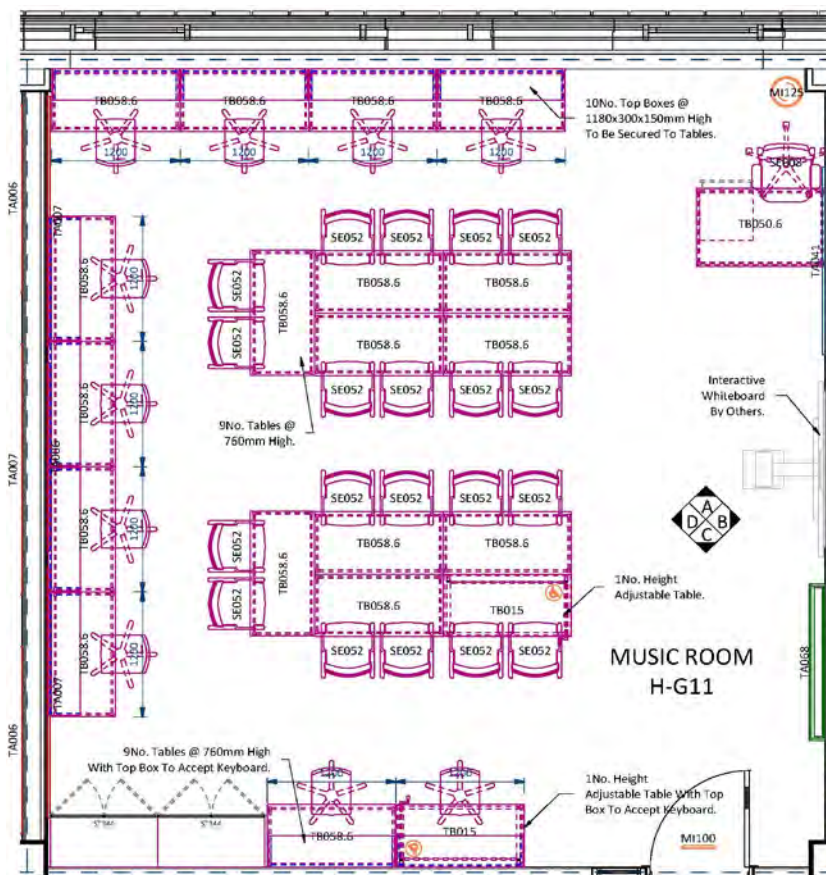


Music 1

Your Space




Music 1

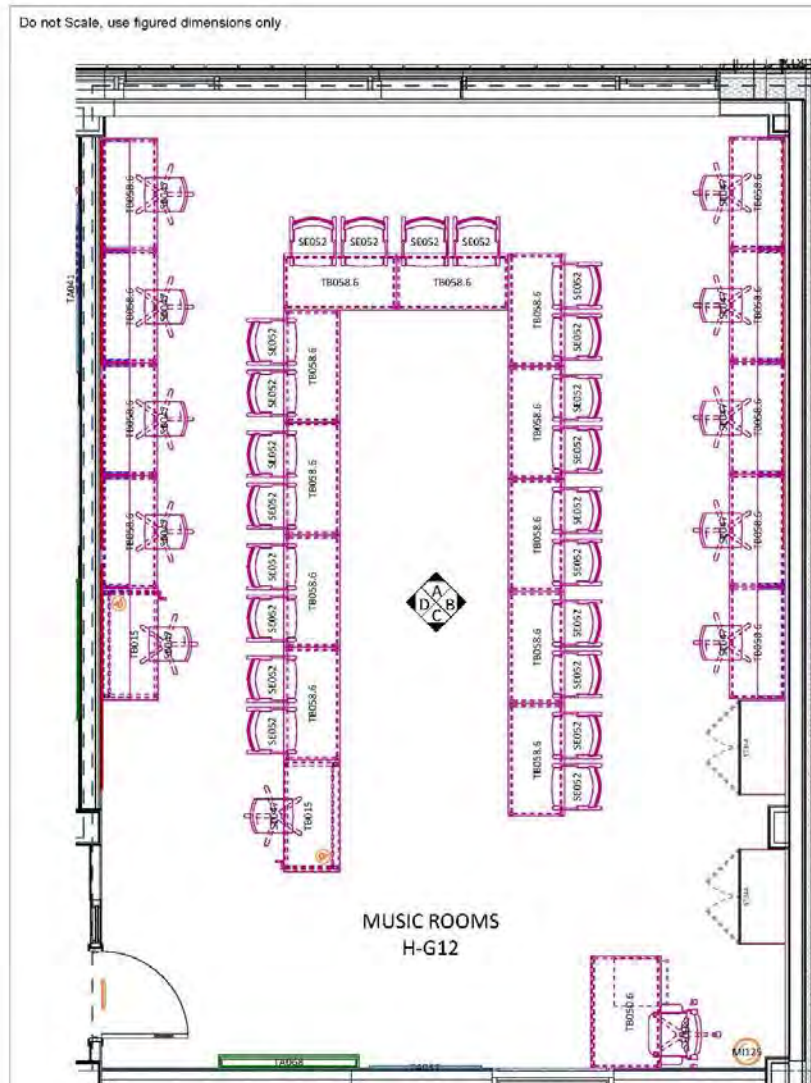

H-G12 Music Room


1:50

ID	Product Code	Type	PDS	Description	UOM	Total Im	Qty
MI100	CL01	Fixed	CBW001	Miscellaneous - Wall Mounted Clock (Battery Operated)	ea	0.0	1
	-	Fixed	TBC	Table Top Box 1180x300x150mm High	ea	0.0	10
TA006	NB F A 1200 1800	Fixed	NBO001	Teacher Aids - (AF) Felt Pinboard @ 1800(w) x 1200(h)	ea	0.0	2
TA007	NB F A 1200 2400	Fixed	NBO001	Teacher Aids - (AF) Felt Pinboard @ 2400(w) x 1200(h)	ea	0.0	3
TA037	WB G A 1200 1200	Fixed	WBO002	Teacher Aids - (AF) High Gloss Whiteboard @ 1200(w) x 1200(h) w/ Pen Shelf	ea	0.0	1
TA068	RB 2250 1500 4	Fixed	WBO004	Teacher Aids - Rollerboard w/ 4 Plain White Panels @ 1500(w) x 2250(h)	ea	0.0	1
MI125	WBIN001	Loose	PWB001	Miscellaneous - 14ltr Waste Bin	ea	0.0	1
SE008	CHA001	Loose	SEA001	Seating - Executive High Mesh Back VDU Chair w/ Arms	ea	0.0	1
SE047	CHA042	Loose	SEA032	Seating - Postura Task Chair w/ Castors	ea	0.0	11
SE052	CHA047	Loose	SEA035	Seating - Postura+ Chair @ 460(h) (Size 6)	ea	0.0	22
ST344	TCH 1000 D-	Loose	STU022	Storage - Tall Double Cupboard Unit @ 1000(w) x 500(d) x 1800(h)	ea	0.0	2
TB015	HAF M 1200	Loose	HADJ02	Tables - Height Adjustable Table Frame @ 1200(w) x 600(d) w/ PU Edged Top	ea	0.0	2
TB058.6	TAB017	Loose	LST004	Tables - Pupils Classroom Table w/ PU Edge @ 1200(w) x 600(d) x 760(h)	ea	0.0	20
TB050.6	DF5007	Loose	LST002	Tables - Teachers Classroom Table w/ PU Edge & 2 Drawer Suspended Pedestal @ 1200(w) x 750(d) x 760(h)	ea	0.0	1

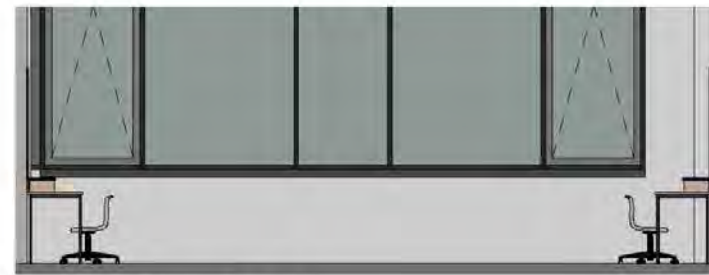

H-G12 Elevation A

1 : 50

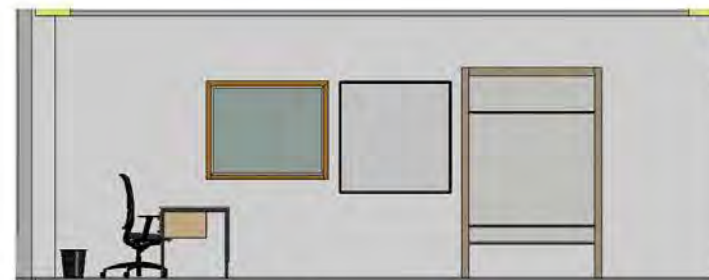

H-G12 Elevation C

1:50




H-G12 Elevation B

1 : 50



H-G12 Elevation D

1:50

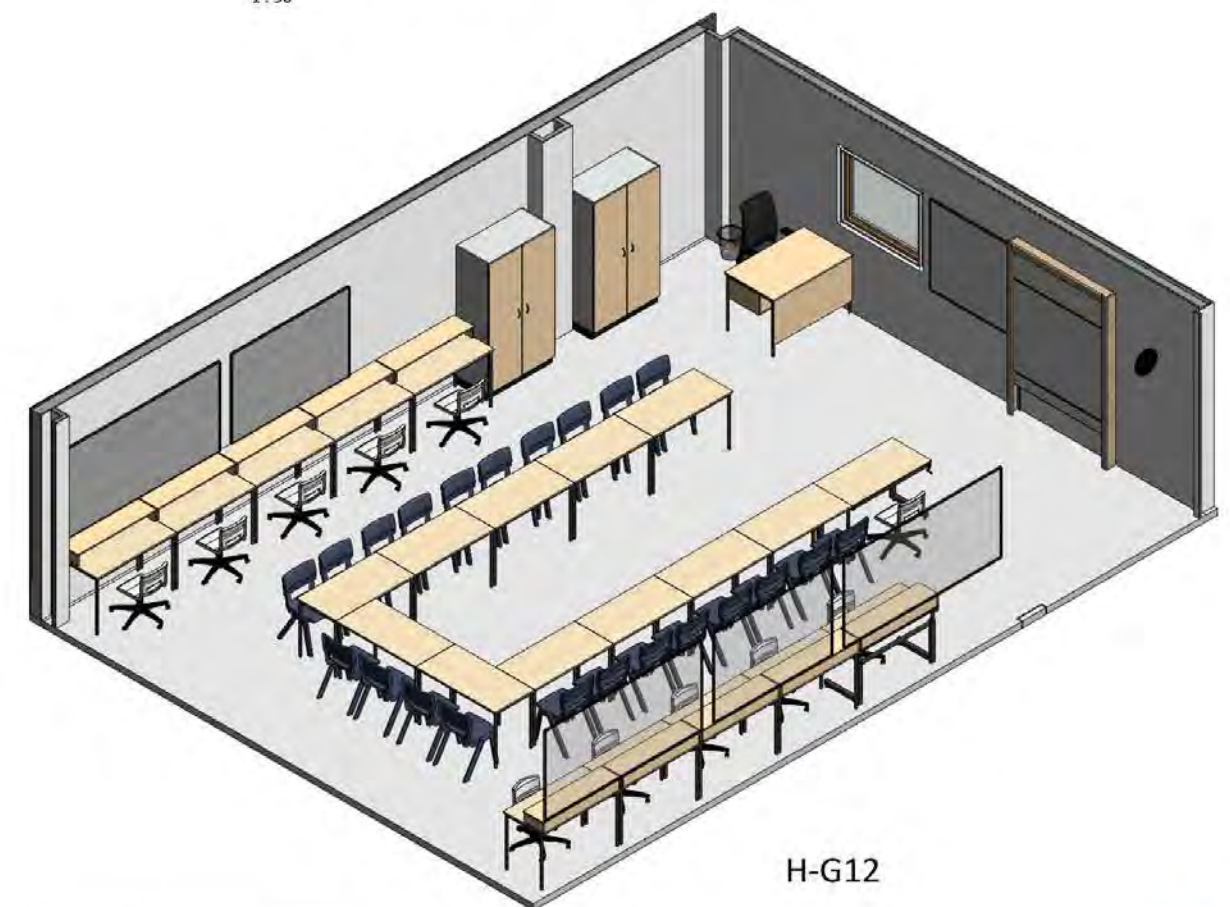

H-G12

Project:	Maybole Campus	Project No.	32044	Status.	Tender
Location:	Second Floor	Drawn By:	BB	Date:	10/03/2021
Room Name:	HG12 Music Room	Designed By:	Deanestor Scotland Ltd		
Room No.	S026	Scale:	1 : 50 @ A2		
Drawing No.	MAY-DEA ZZ 02-DR-X-70-026	RDS:	Rev. A		
		© Copyright Deanestor Scotland Ltd			

Review Outcome	
A. <input type="checkbox"/>	Approved, no comments.
B. <input type="checkbox"/>	Approved subject to comment(s) (no (2) or 5 revision).
C. <input type="checkbox"/>	Not approved. (Leave if accordance with instructions 4.4.1, 4.4.2 and 4.4.3)
Signed _____	
Date _____	


© Copyright of Deaneastor Scotland Ltd.
Deaneastor Scotland Ltd shall have no responsibility for any use of this document other than which it was prepared.
Any drawing errors or divergencies should be brought to the attention of Deaneastor Scotland Ltd.
Drawings to be read & fully understood before work commences.
IF IN DOUBT ASK. DO NOT SCALE. Use figured dimensions only.
To be checked on site by contractor prior to construction.

Music Store




Music Store

Do not Scale, use figured dimensions only

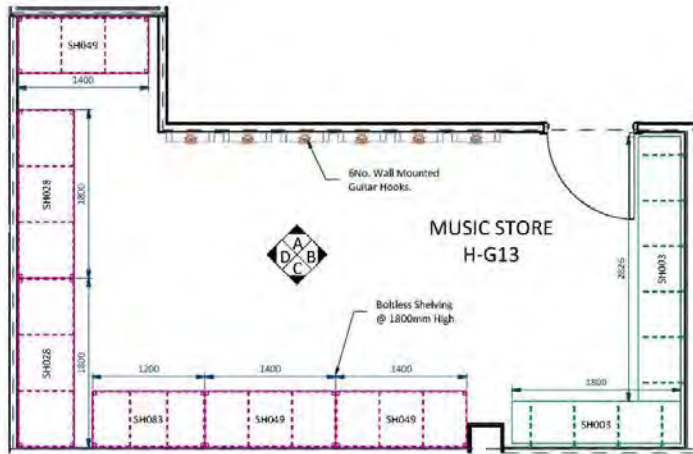


H-G13 Music Store
1 : 50

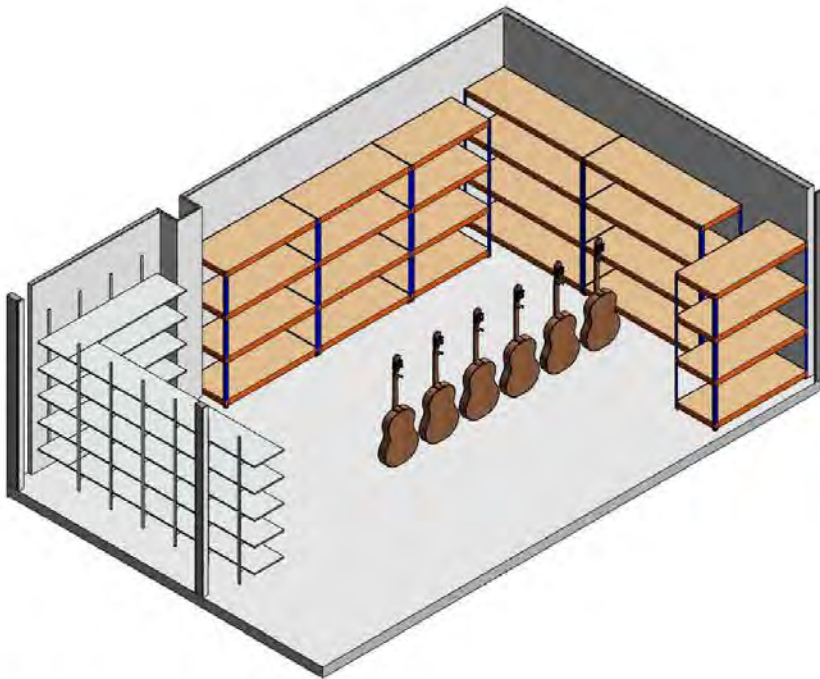


H-G13




H-G13 Elevation A
1 : 50

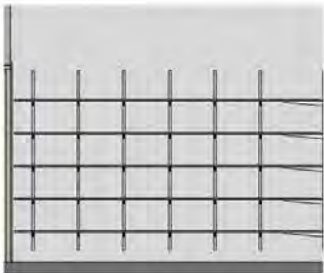

H-G13 Elevation B
1 : 50

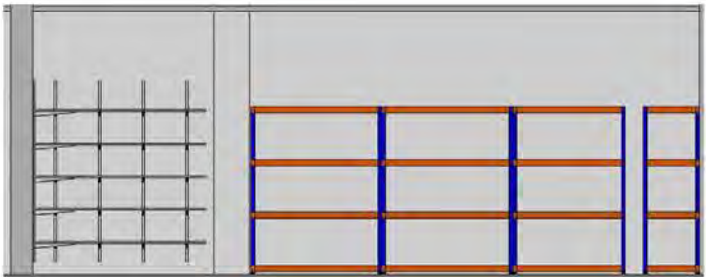

H-G13 Elevation C
1 : 50

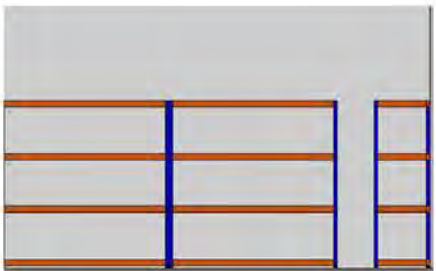

H-G13 Elevation D
1 : 50

ID	Product Code	Type	PDS	Description	UOM	Total Im	Qty
-	-	Fixed	-	Miscellaneous - Wall Fixed Guitar Hook	ea	0.0	6
SH003	WSM 18 500 3000	Fixed	SHE01.M	Shelving - 450mm Deep MFC Shelving (5No. Tiers)	lm	4.7	2
SH083	(RACK 005	Loose	-	Shelving - Freestanding Metal Racking @ 1200(w) x 600(d) x 1780(h) w/ 4No. Shelves	ea	0.0	1
SH049	(RACK 003	Loose	RACK006	Shelving - Freestanding Metal Racking @ 1400(w) x 600(d) x 1780(h) w/ 4No. Shelves	ea	0.0	3
SH028	(RACK 002	Loose	RACK006	Shelving - Freestanding Metal Racking @ 1800(w) x 600(d) x 1780(h) w/ 4No. Shelves	ea	0.0	2

Project: Maybole Campus	Project No. 32044	Status: Tender
Location: Second Floor	Drawn By: BB	Date: 06/11/20
Room Name: HG13 Music Store	Designed By: DeaneStor Scotland Ltd	
Room No: S027	Scale: 1 : 50 @ A2	
Drawing No: MAY-DEA-ZZ-03-DR-X-70-027	RDS:	Rev. B

B. Reviewer's Name: Project Manager
A. Project Lead Name

By: MC
Chk'd: MC
Date: 06/11/20

Review Outcome:
A. <input type="checkbox"/> Approved, no comments.
B. <input type="checkbox"/> Approved subject to comments. (to be submitted)
C. <input type="checkbox"/> Not approved. (issue if applicable with comments, etc.)
Signed: _____
Date: _____

© Copyright of DeaneStor Scotland Ltd.
DeaneStor Scotland Ltd shall have no responsibility for any use of this document other than which it was prepared.
Any drawing errors or divergencies should be brought to the attention of DeaneStor Scotland Ltd.
Drawings to be read & fully understood before work commences.
IF IN DOUBT ASK. DO NOT SCALE. Use figured dimensions only.
To be checked on site by contractor prior to construction.


Music Practise & Recording Studio




Music Practise & Recording Studio

Do not Scale, use figured dimensions only

10/03/2021 11:57:25

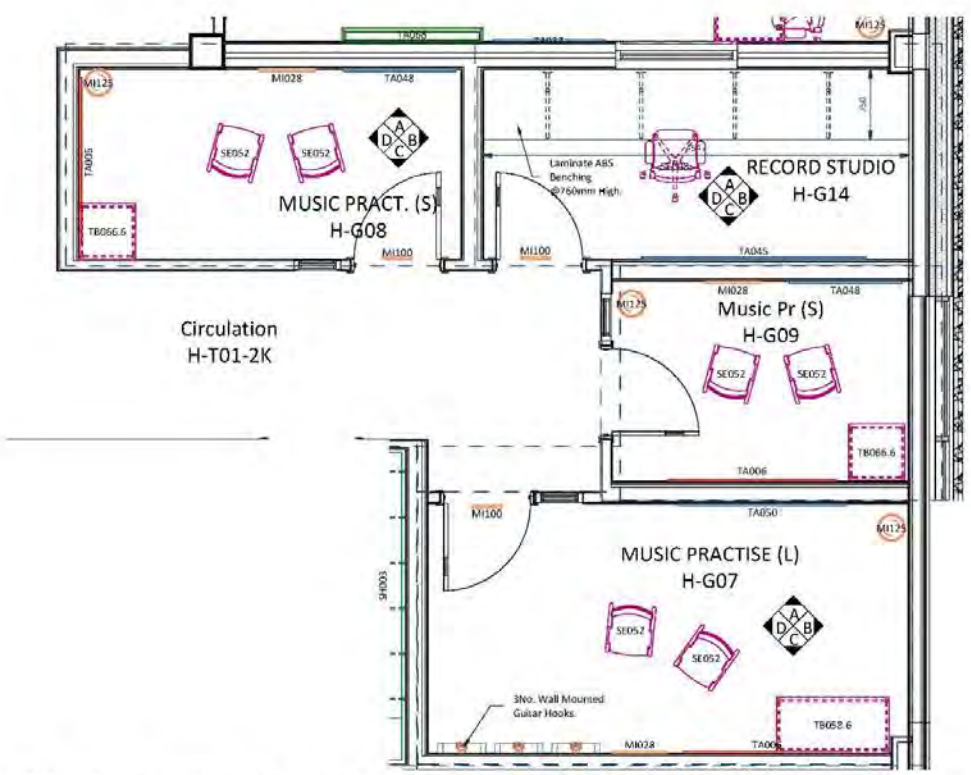

Music Practise/Recording
1 : 50

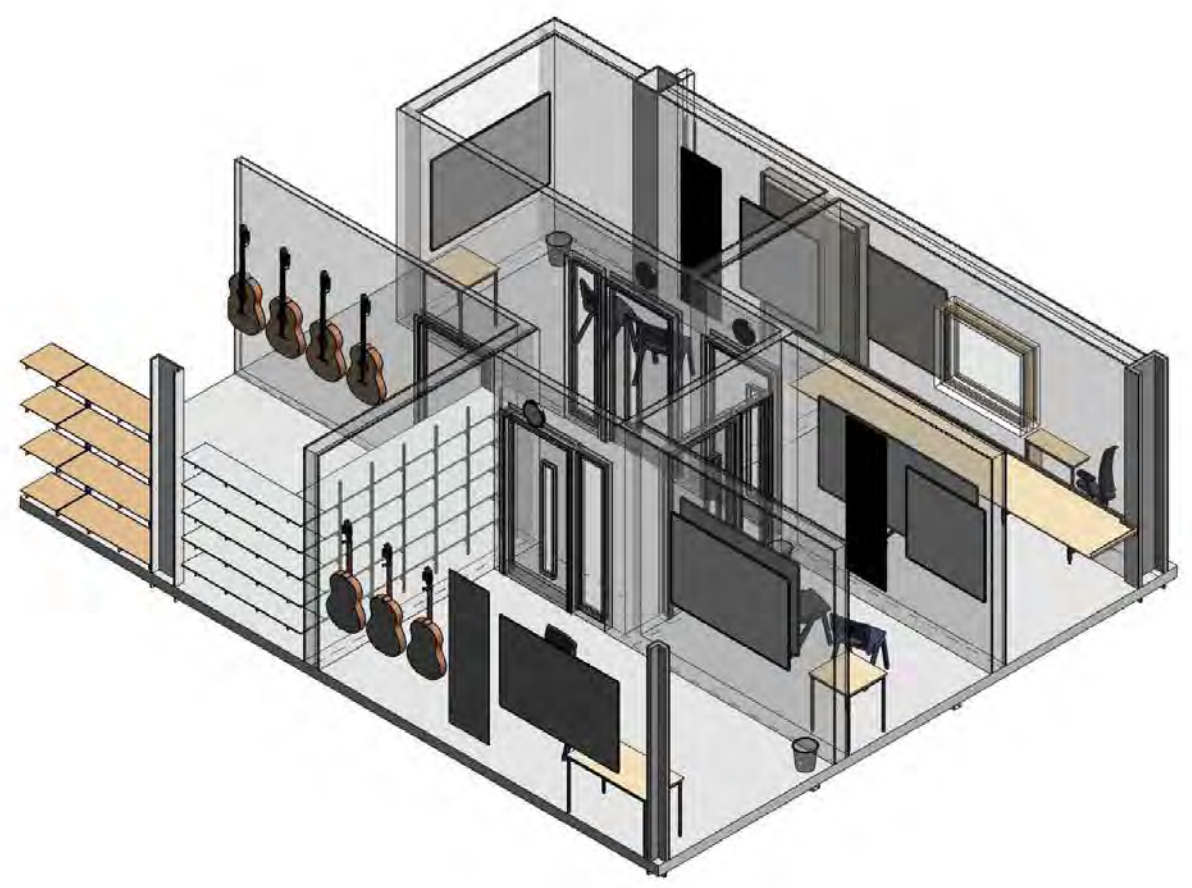

Music Practise/Recording

Project:	Maybole Campus	Project No.	32044	Status:	Tender
Location:	Second Floor	Drawn By:	BB	Date:	10/03/2021
Room Name:	Music Practise/Record	Designed By:	Deanestor Scotland Ltd		
Room No.:	ccc	Scale:	1 : 50 @ A2		
Drawing No.:		RDS:		Rev:	A

© Copyright Deanestor Scotland Ltd.

Review Outcome:	
A. <input type="checkbox"/> Approved, no comments.	
B. <input type="checkbox"/> Approved subject to comments.	
C. <input type="checkbox"/> Not approved. Issues to be resolved with Deanestor Scotland Ltd.	
Signed:	
Date:	

© Copyright of Deanestor Scotland Ltd. Deanestor Scotland Ltd shall have no responsibility for any use of this document other than which it was prepared. Any drawing errors or divergencies should be brought to the attention of Deanestor Scotland Ltd. Drawings to be read & fully understood before work commences. IF IN DOUBT ASK. DO NOT SCALE. Use figured dimensions only. To be checked on site by contractor prior to construction.